


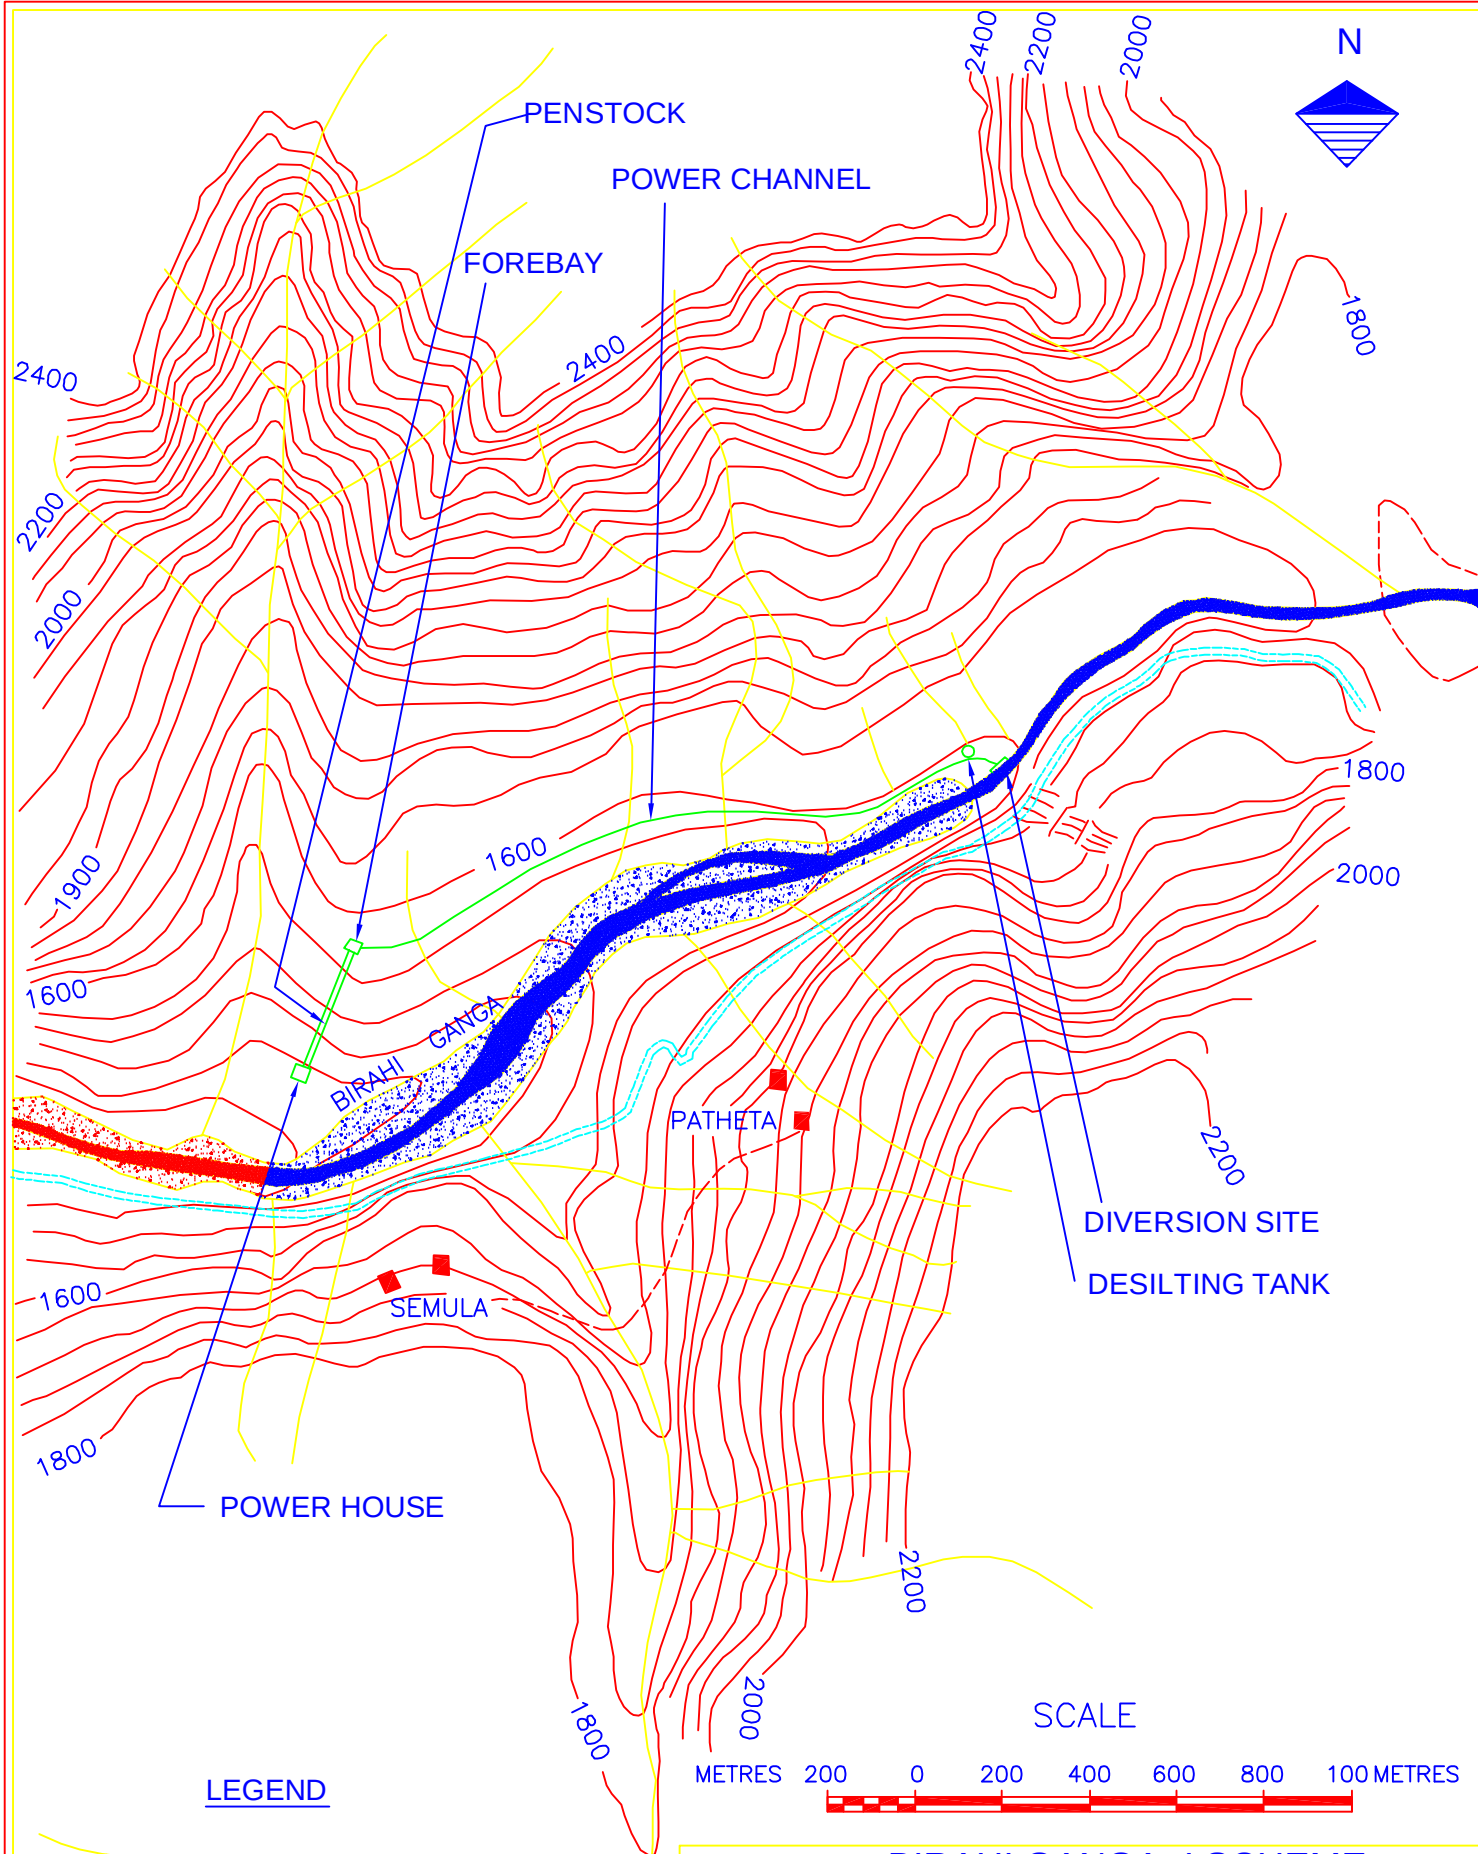

BIRAHİ GANGA -I SCHEME (UTTARANCHAL)	
BIRAHİ GANGA SHS -I SCHEMATIC LAYOUT	
UTTARANCHAL JAL VIDYUT NIGAM LTD. 'UJJAWAL' GMS ROAD DEHRADUN	
CONSULTANT ERINCO INDIA PVT LTD. B-4/45, SAFDURJUNG ENCLAVE	DRAWING NO: DIVISION NII