


PFR STAGE DRAWING

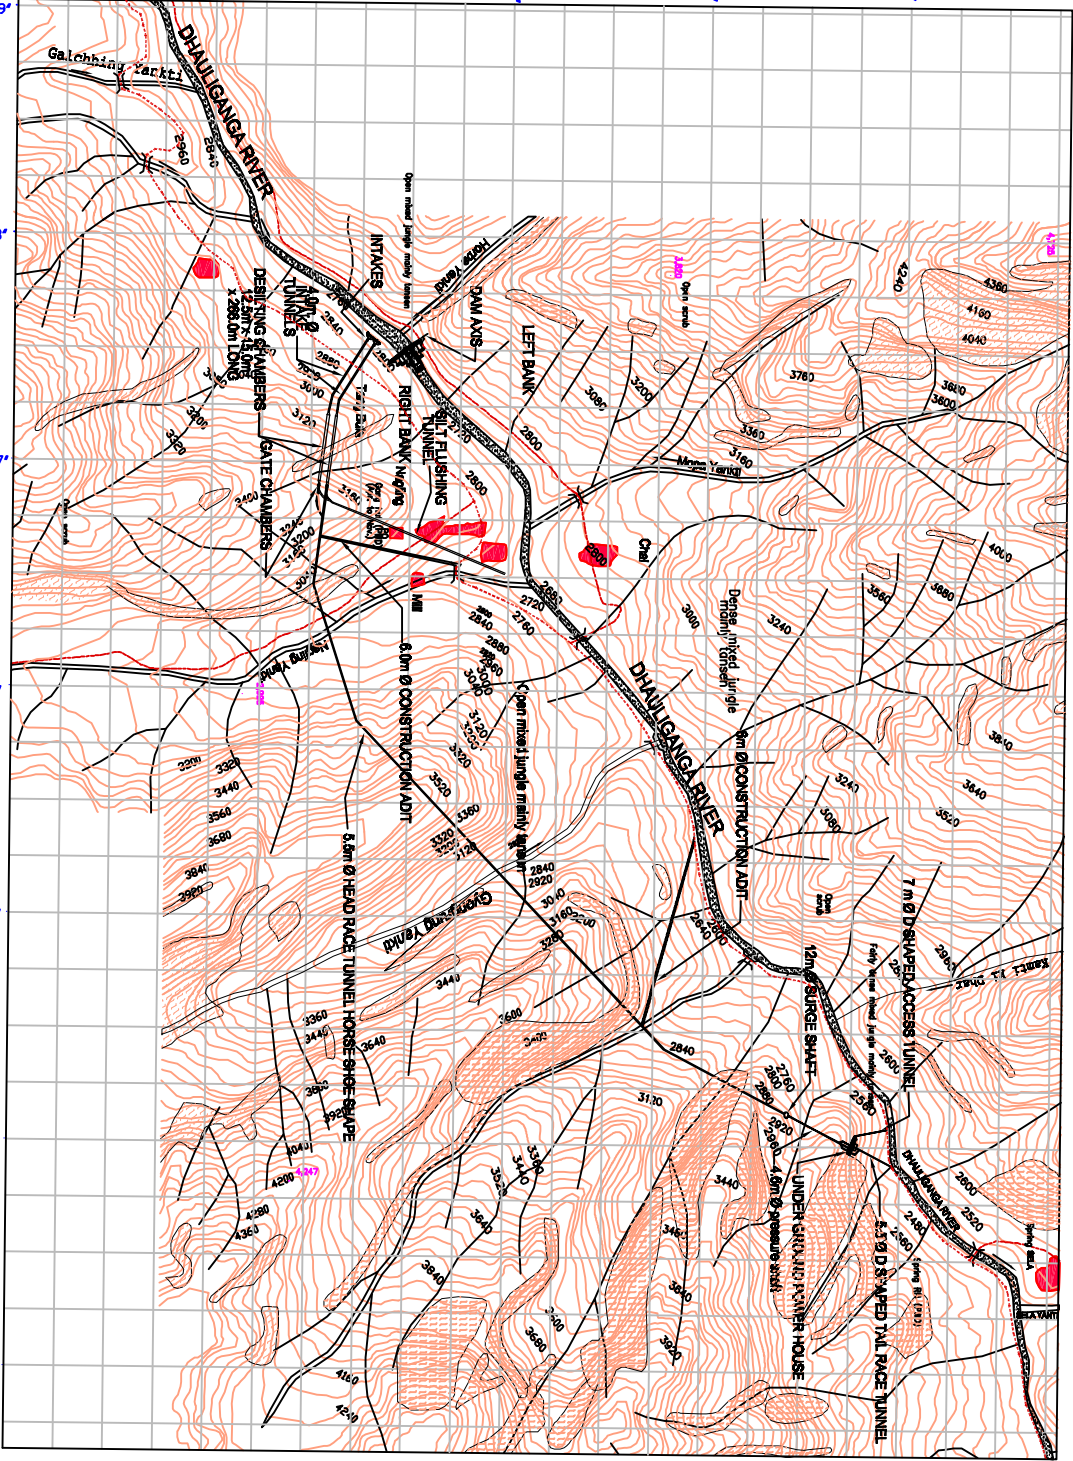

NOTES:-

1. ALL DIMENSIONS ARE IN mm. AND ELEVATIONS ARE IN METRES UNLESS OTHERWISE SPECIFIED.
2. ALL CONTOURS ARE AT 40m INTERVAL.
3. FOR DETAILS OF DAM , HRT AND POWER HOUSE ETC. SEE RELEVANT DRAWINGS.



|                                                                                     |            |                                 |         |
|-------------------------------------------------------------------------------------|------------|---------------------------------|---------|
| CENTRAL ELECTRICITY AUTHORITY                                                       |            |                                 |         |
| PFE-FEASIBILITY REPORT                                                              |            | CONSULTANTS                     |         |
| CHHUNGER CHAI                                                                       |            | WATER AND POWER                 |         |
| H.E. PROJECT                                                                        |            | CONSULTANCY SERVICES (PMD) LTD. |         |
|  |            |                                 |         |
| GENERAL LAYOUT PLAN                                                                 |            |                                 |         |
| DRAWN BY:                                                                           | DESIGN BY: | APPROVED BY:                    | SCALE   |
| K.S.WALLIA                                                                          |            |                                 | 1:20000 |
| GURGOON, UDAIPUR                                                                    |            |                                 |         |
| MARCH, 2004                                                                         |            |                                 |         |
| DRG. NO. WAP / PFR/CHHUNGER CHAI/1001                                               |            |                                 |         |