


24 MW CHUNNI - SEMI HYDRO ELECTRIC SCHEME

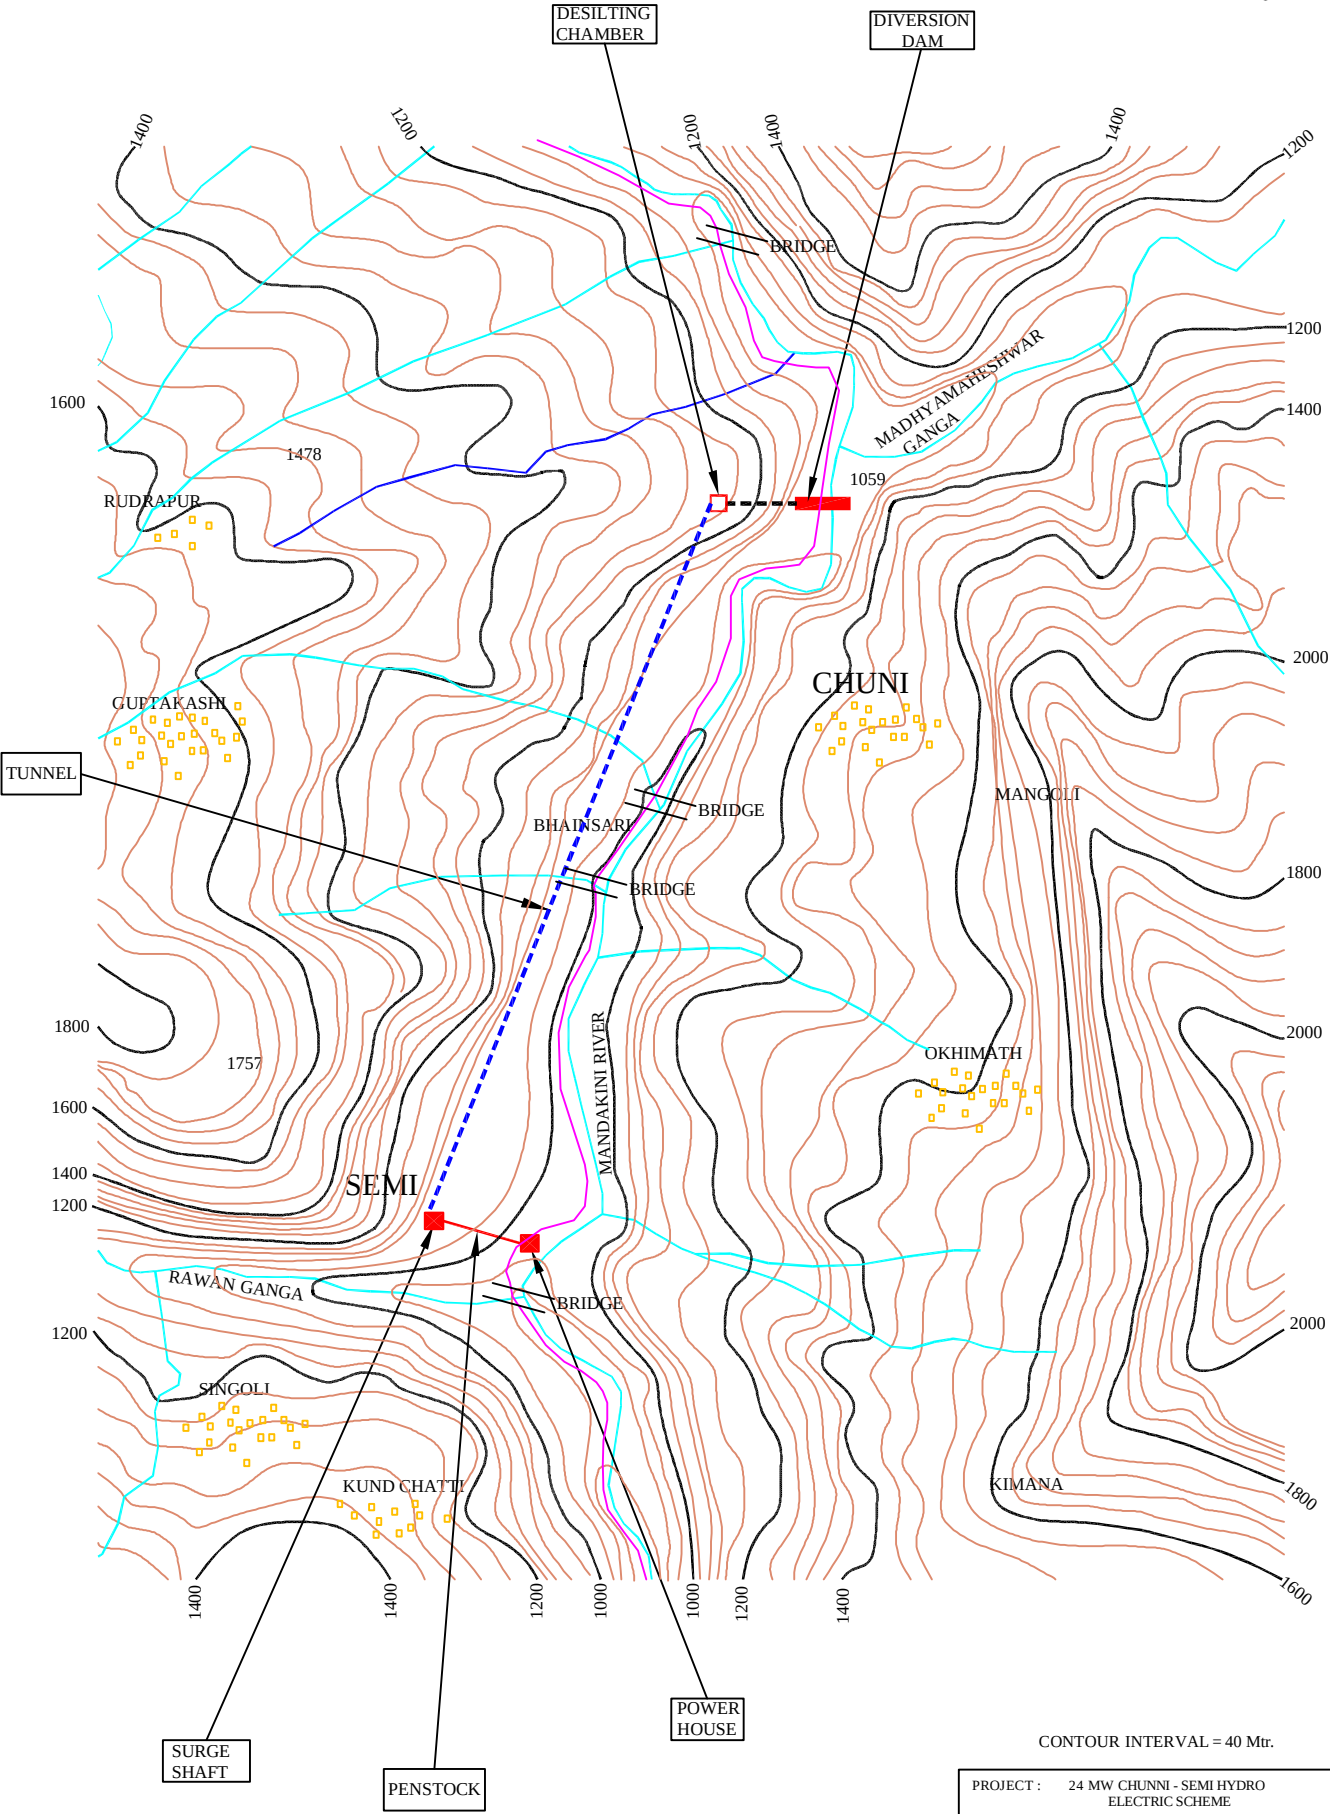

CONTOUR INTERVAL = 40 Mtr.

PROJECT :	24 MW CHUNNI - SEMI HYDRO ELECTRIC SCHEME		
CLIENT :	UTTRANCHAL JAL VIDYUT NIGAM LTD.		
TITLE :	PROJECT COMPONENTS LAYOUT		
	PREMIER MOTT MACDONALD		
DWG. NO.	PMM-CS-DS2002-01	SCALE N.T.S.	SHT. NO. 1