

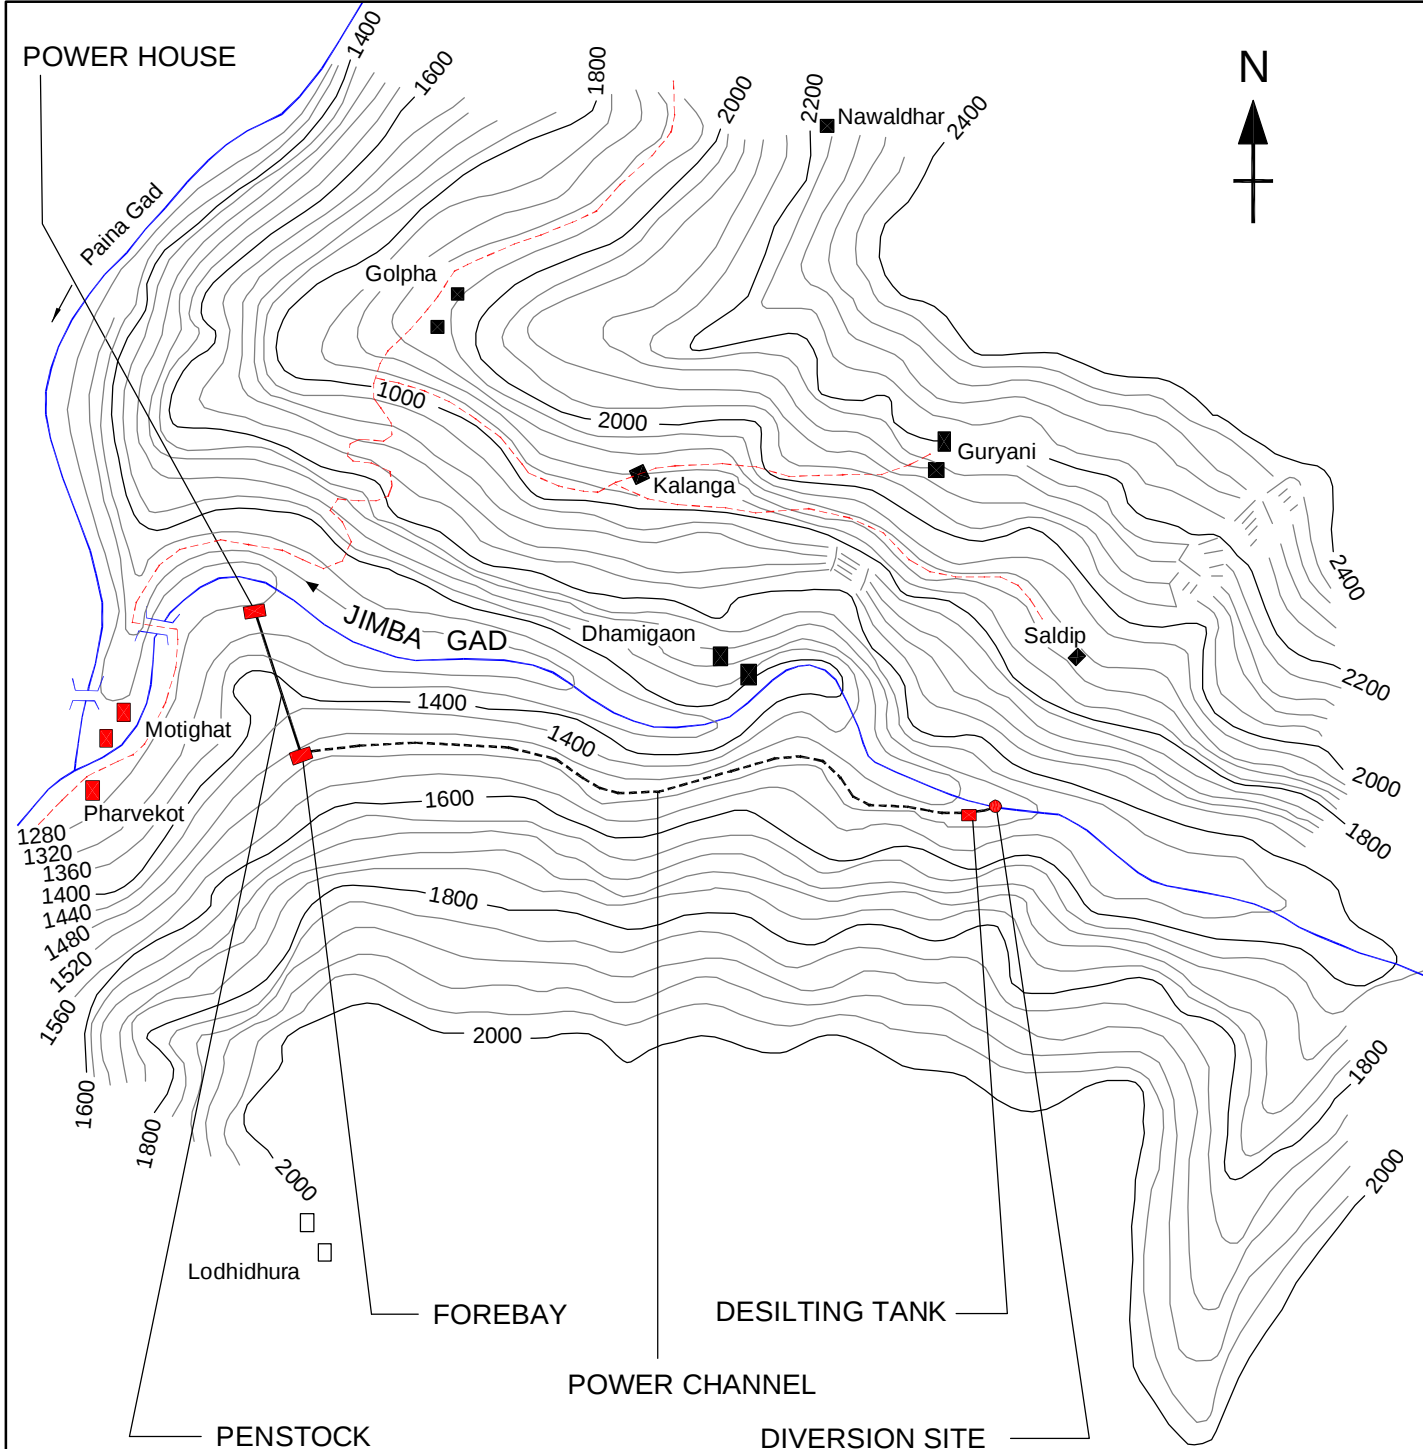


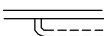

LEGEND

-  River Stream
-  Habitation
-  Road
-  Foot Track
-  Contour (in metre)
-  Power Line / Tunnel Alignment

SCALE

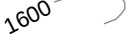

JIMBA GAD - SHS (UTTARANCHAL)		
SCHEMATIC LAYOUT		
UTTARANCHAL JAL VIDYUT NIGAM LTD. 'UJJAWAL' GMS ROAD DEHRADUN		
PREPARED BY	CHECKED BY	APPROVED BY
CONSULTANT ERINCO(I)PVT. LTD. B4/45 SAFDARJUNG ENCLAVE NEW DELHI		DRG.NO. JIMBA/PFR/SL-1 REV. NO. Nil