


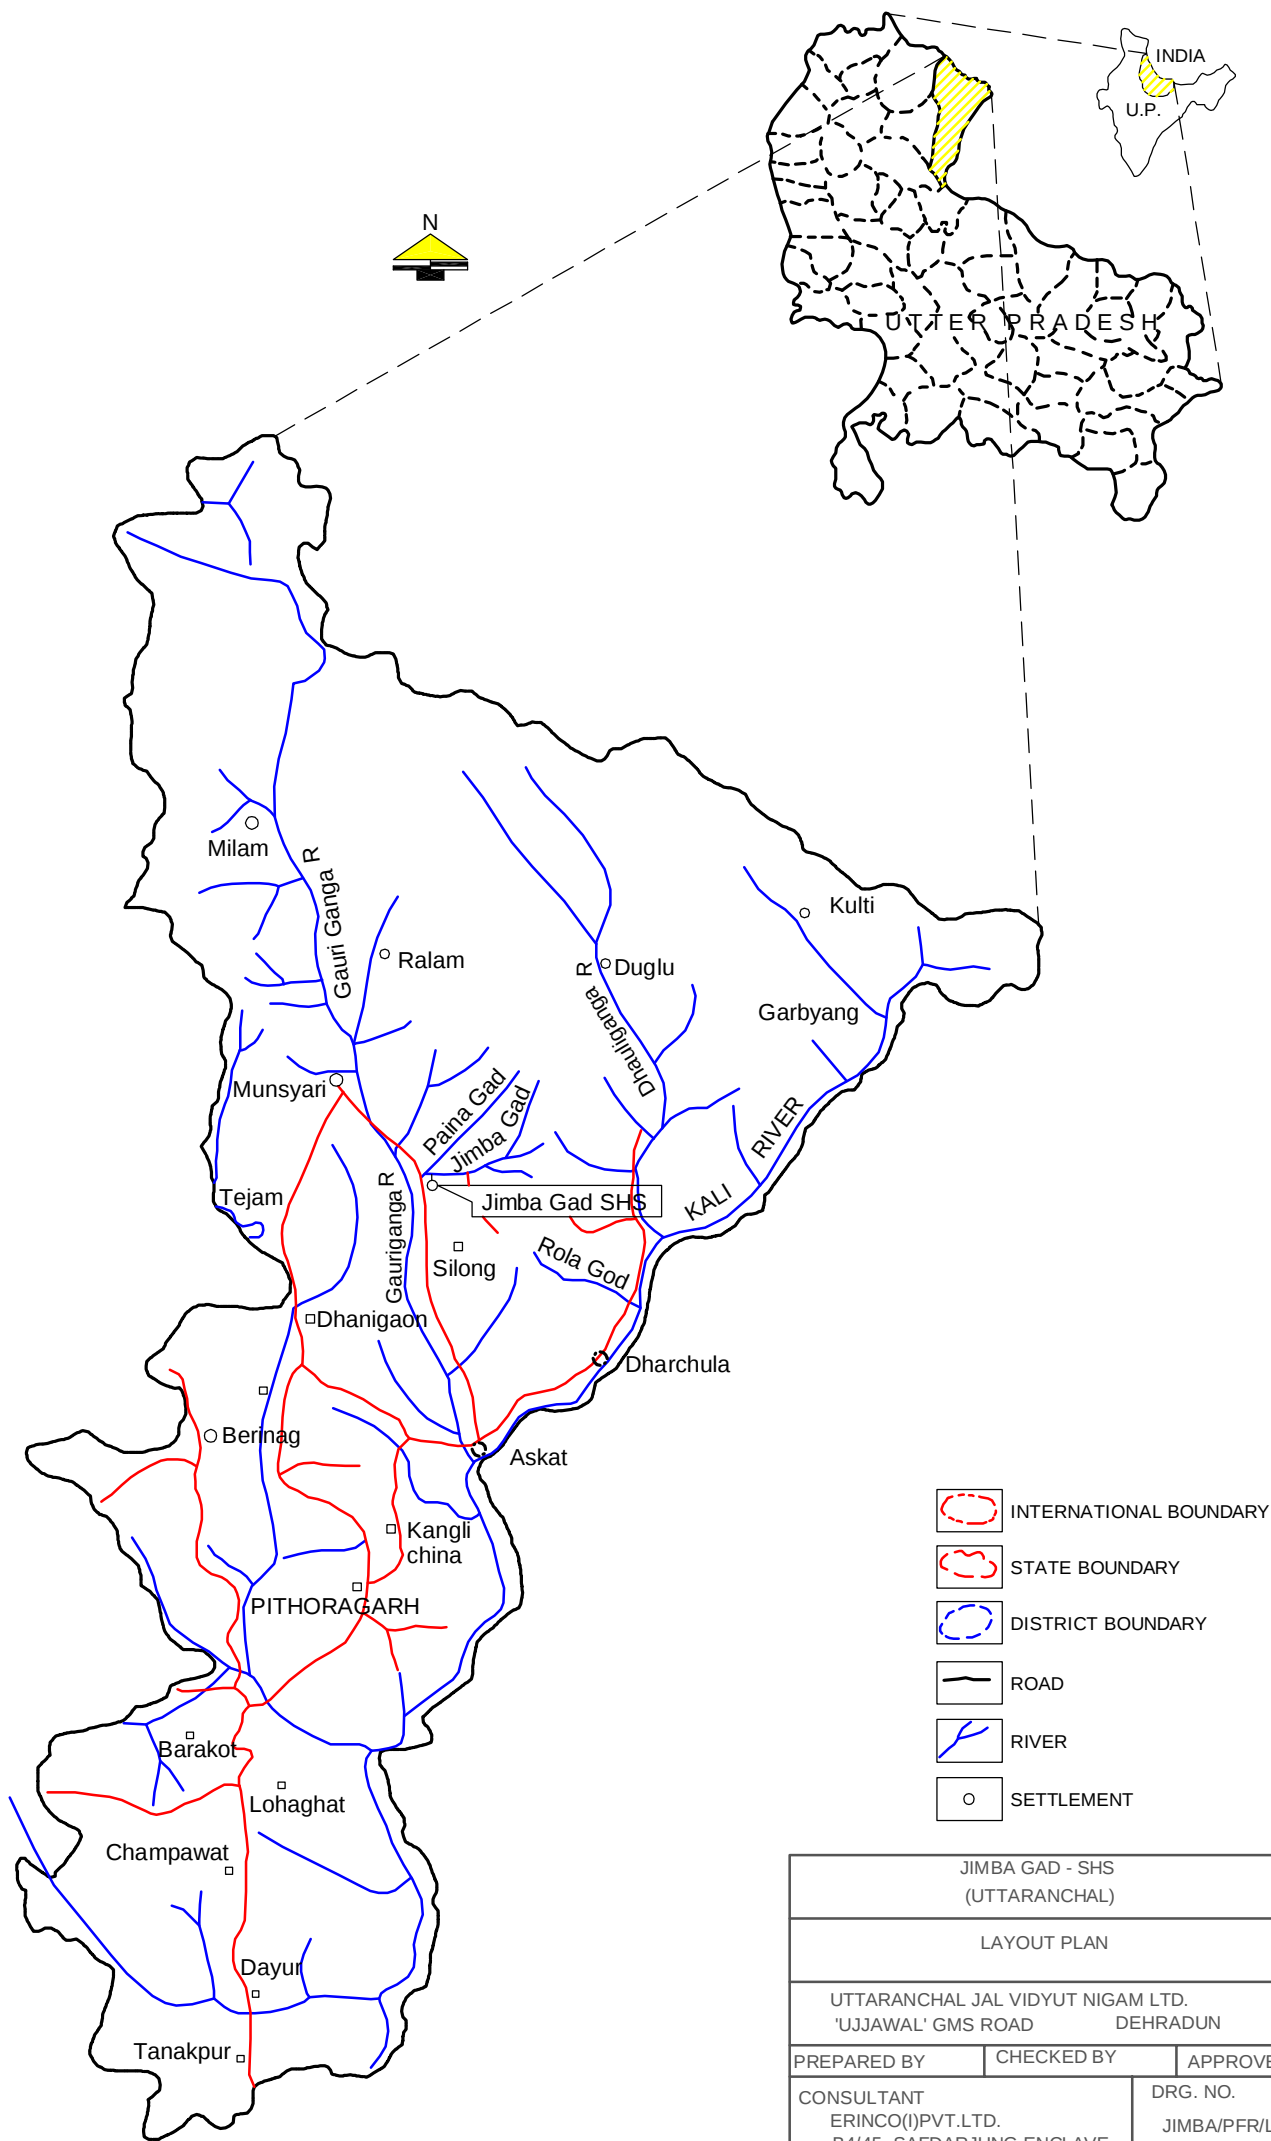

JIMBA GAD - SHS (UTTARANCHAL)		
LAYOUT PLAN		
UTTARANCHAL JAL VIDYUT NIGAM LTD. 'UJJAWAL' GMS ROAD DEHRADUN		
PREPARED BY	CHECKED BY	APPROVED BY
CONSULTANT ERINCO(I)PVT.LTD. B4/45. SAFDARJUNG ENCLAVE		DRG. NO. JIMBA/PFR/LP-1