


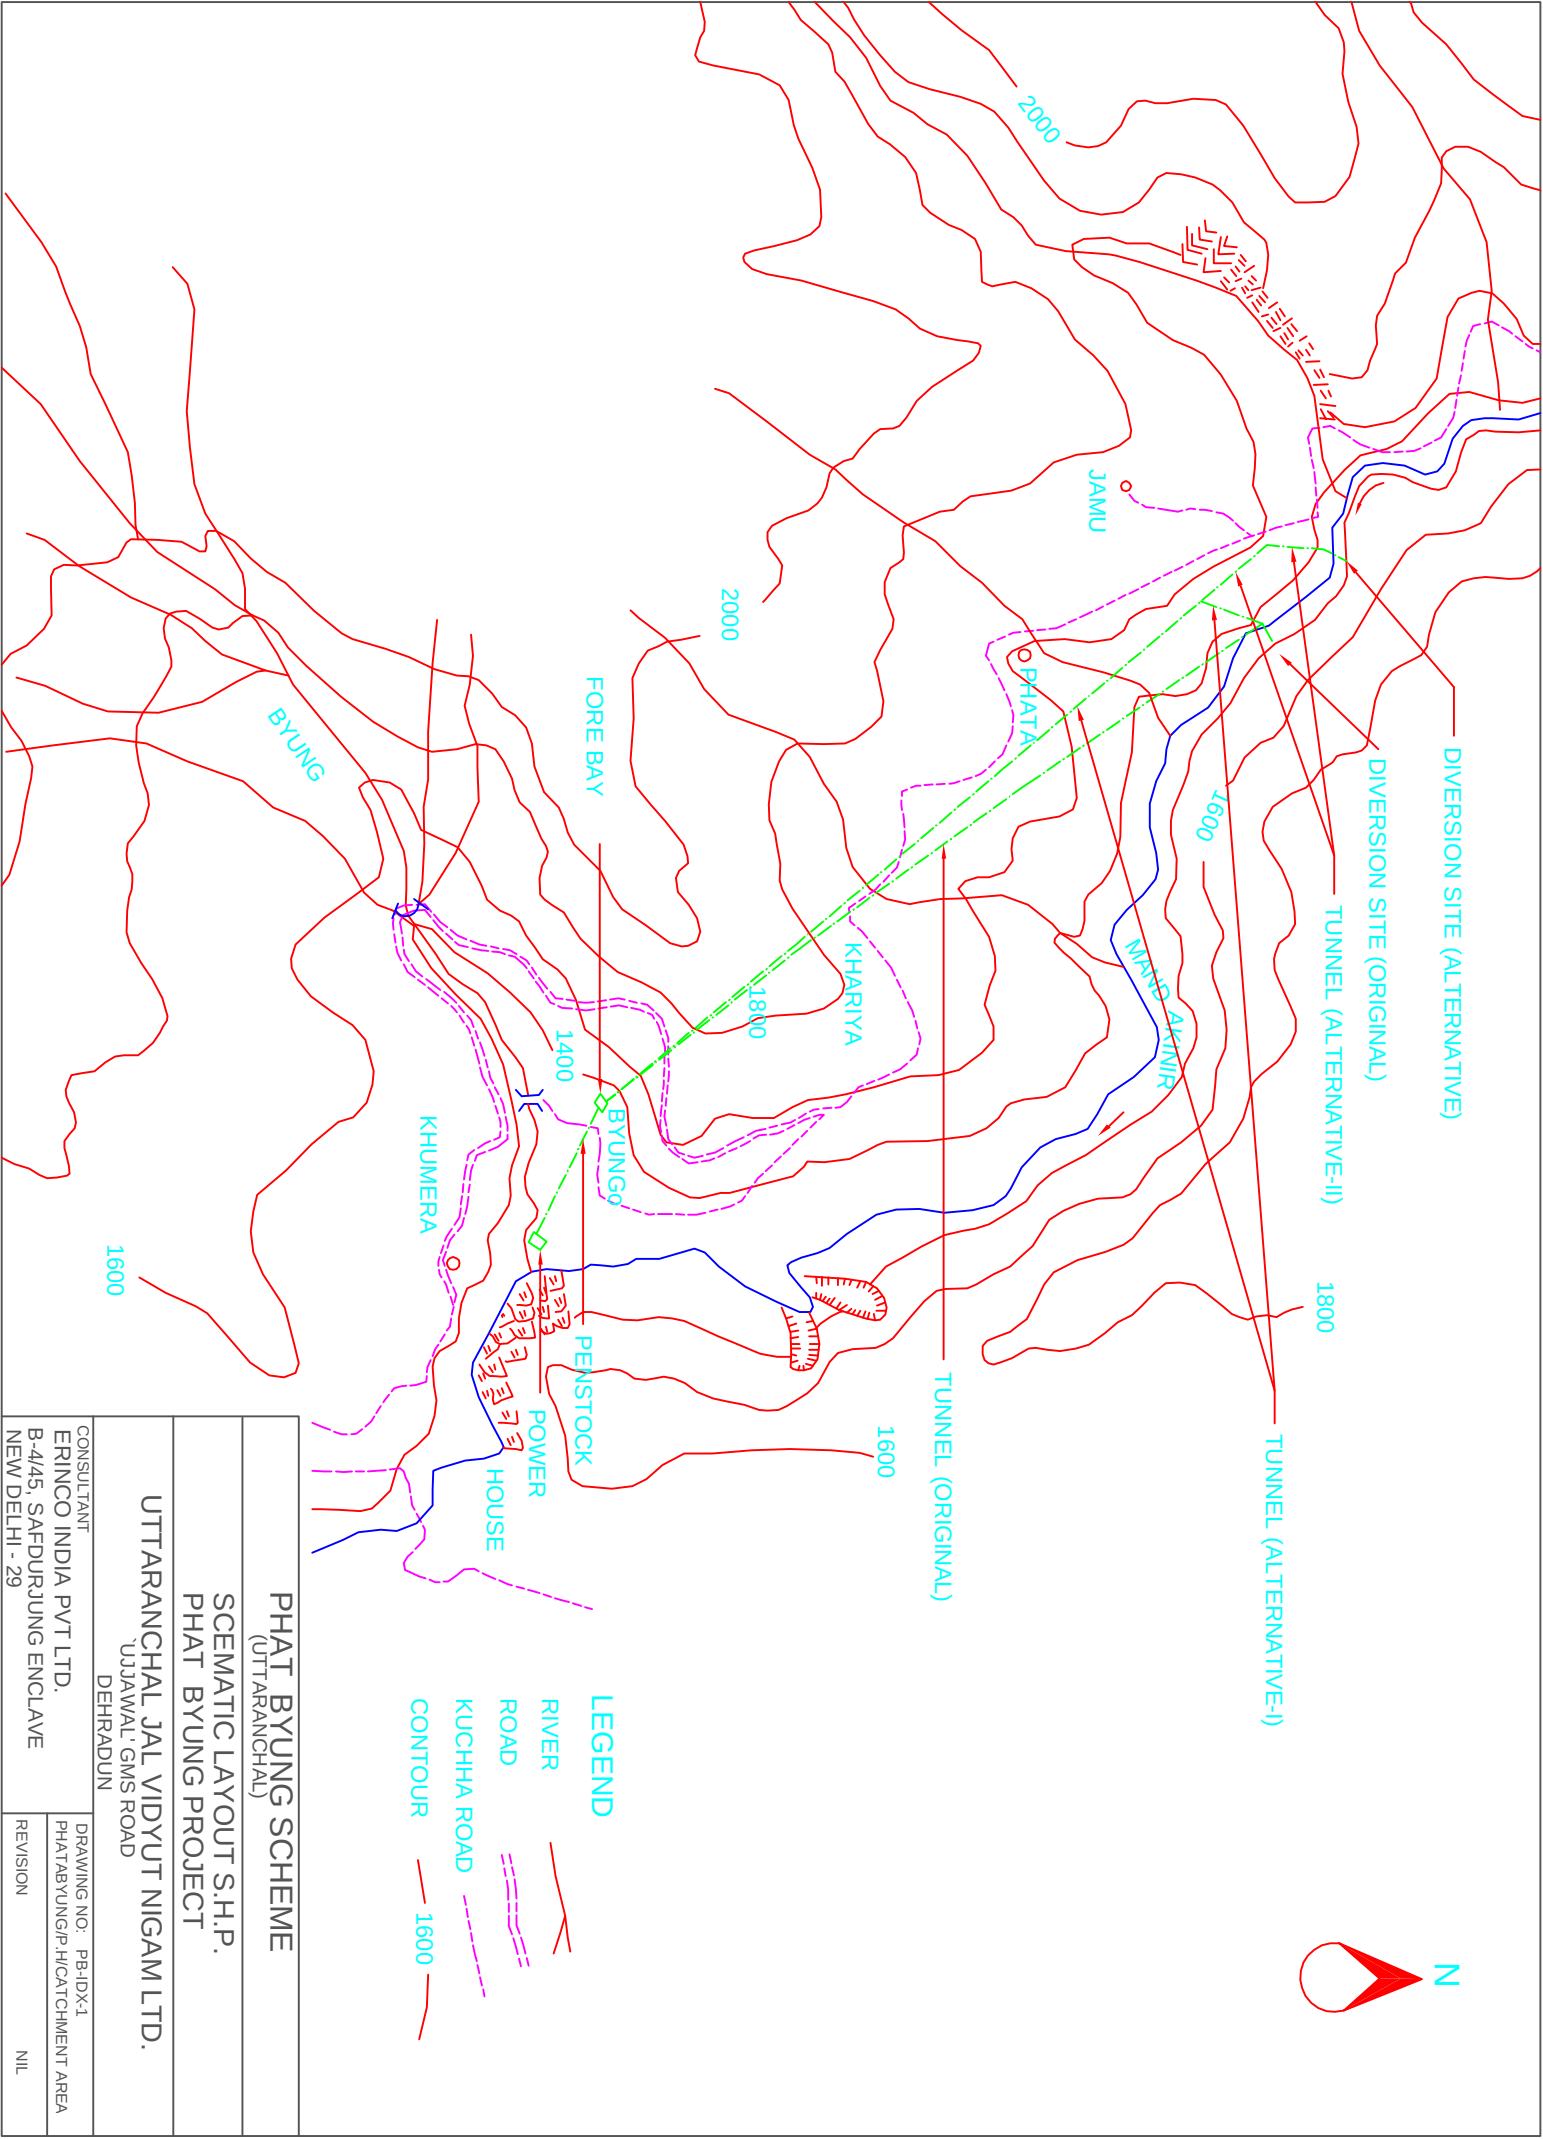

|                                                                                     |                                                       |
|-------------------------------------------------------------------------------------|-------------------------------------------------------|
| PHAT BYUNG SCHEME<br>(UTTARANCHAL)                                                  |                                                       |
| SCHEMATIC LAYOUT S.H.P.<br>PHAT BYUNG PROJECT                                       |                                                       |
| UTTARANCHAL JAL VIDYUT NIGAM LTD.<br>'UJJAWAL' GMS ROAD<br>DEHRADUN                 |                                                       |
| CONSULTANT<br>ERINCO INDIA PVT LTD.<br>B-4/45, SAFDURJUNG ENCLAVE<br>NEW DELHI - 29 | DRAWING NO: PB-IDX-1<br>PHATABYUNG/P.H/CATCHMENT AREA |
| REVISION                                                                            | NIL                                                   |