


24 MW RAMBARA - GAURIKUND HYDRO ELECTRIC SCHEME

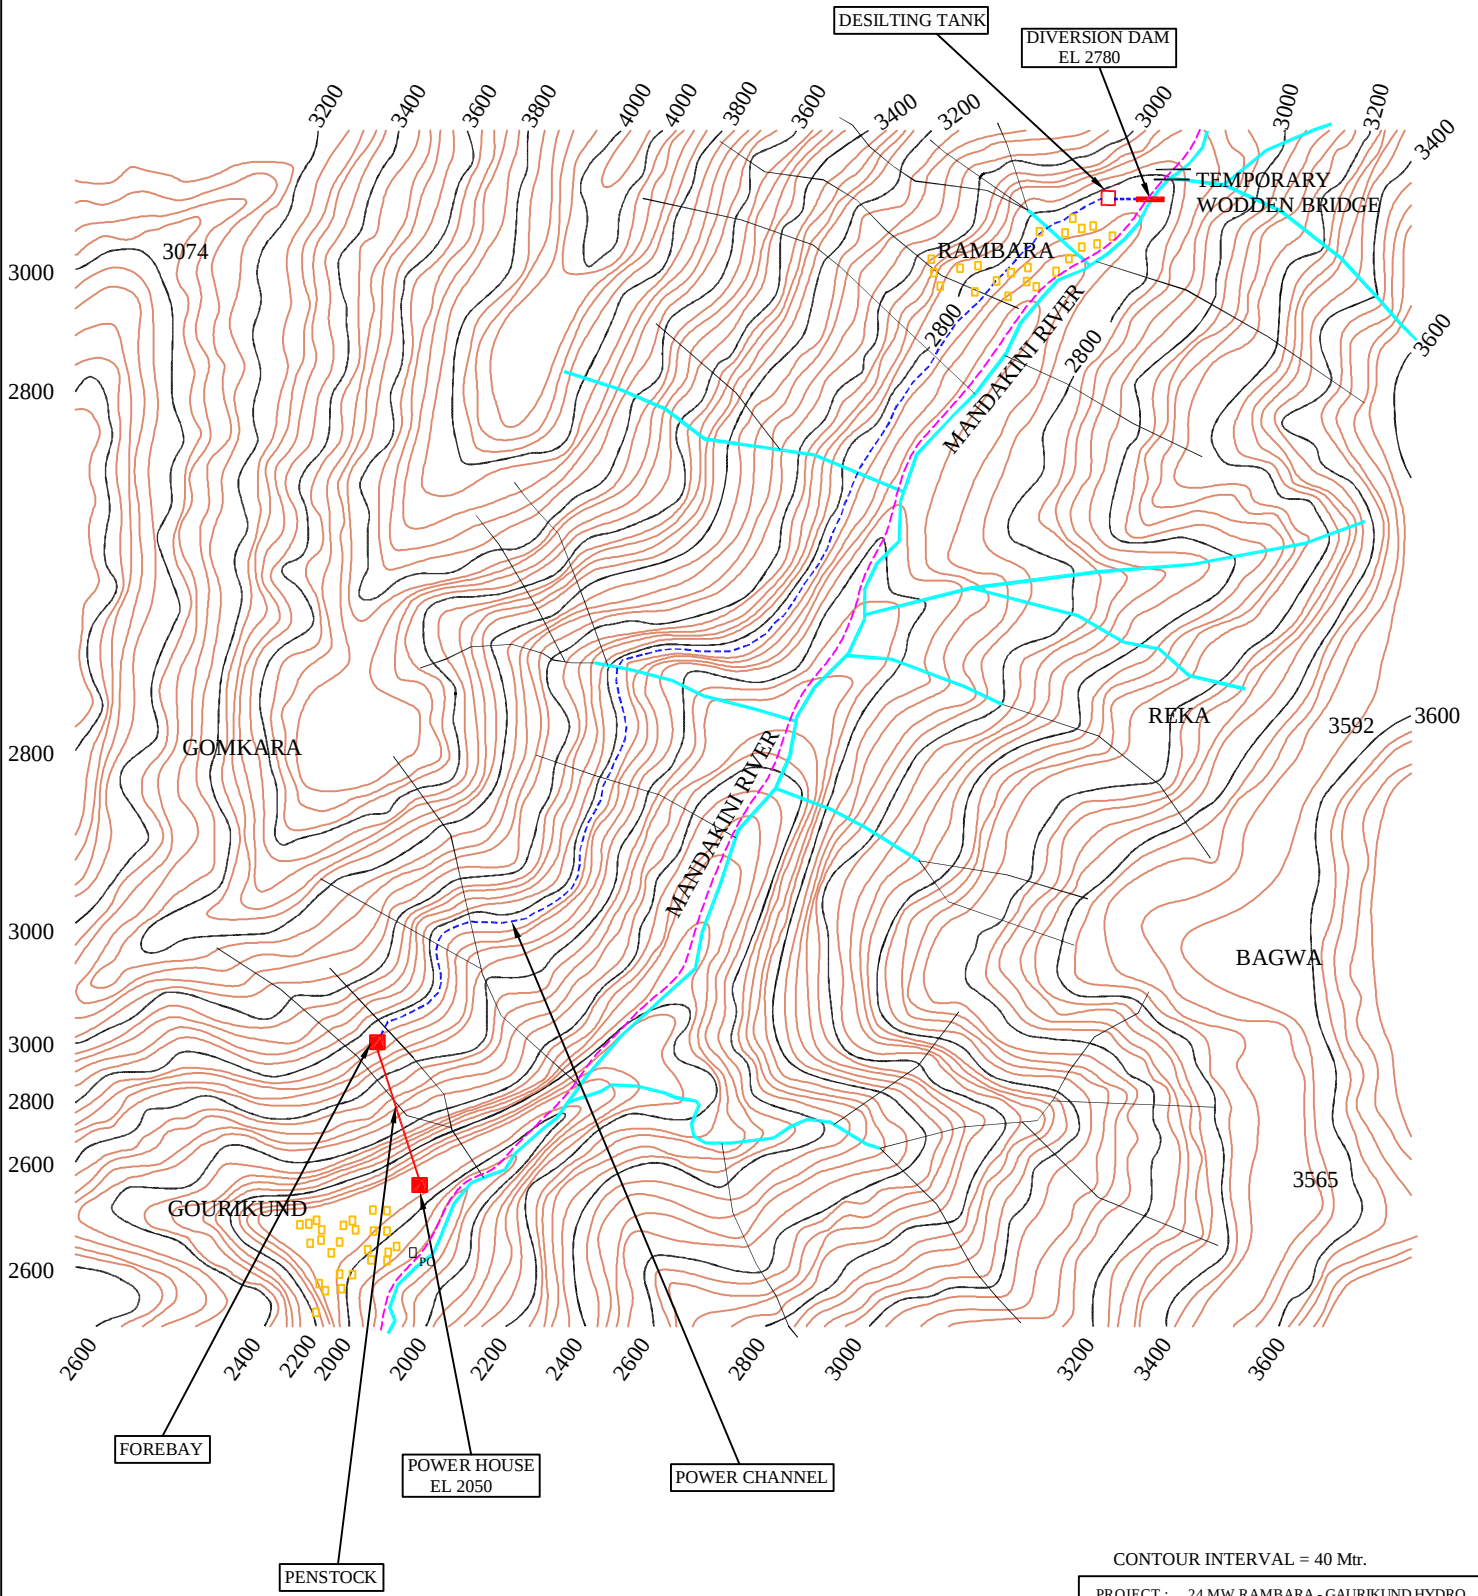

LEGEND

	MULE PATH
	RIVER
	DWELLING

CONTOUR INTERVAL = 40 Mtr.

PROJECT : 24 MW RAMBARA - GAURIKUND HYDRO ELECTRIC SCHEME		
CLIENT : UTTRANCHAL JAL VIDYUT NIGAM LTD.		
TITLE : GENERAL LAYOUT		
	PREMIER MOTT MACDONALD	
DWG. NO.	PMM-RG-DS2002-03	SHT. NO. 1