


60 MW SINGOLI - BHATWARI HYDRO ELECTRICAL SCHEME

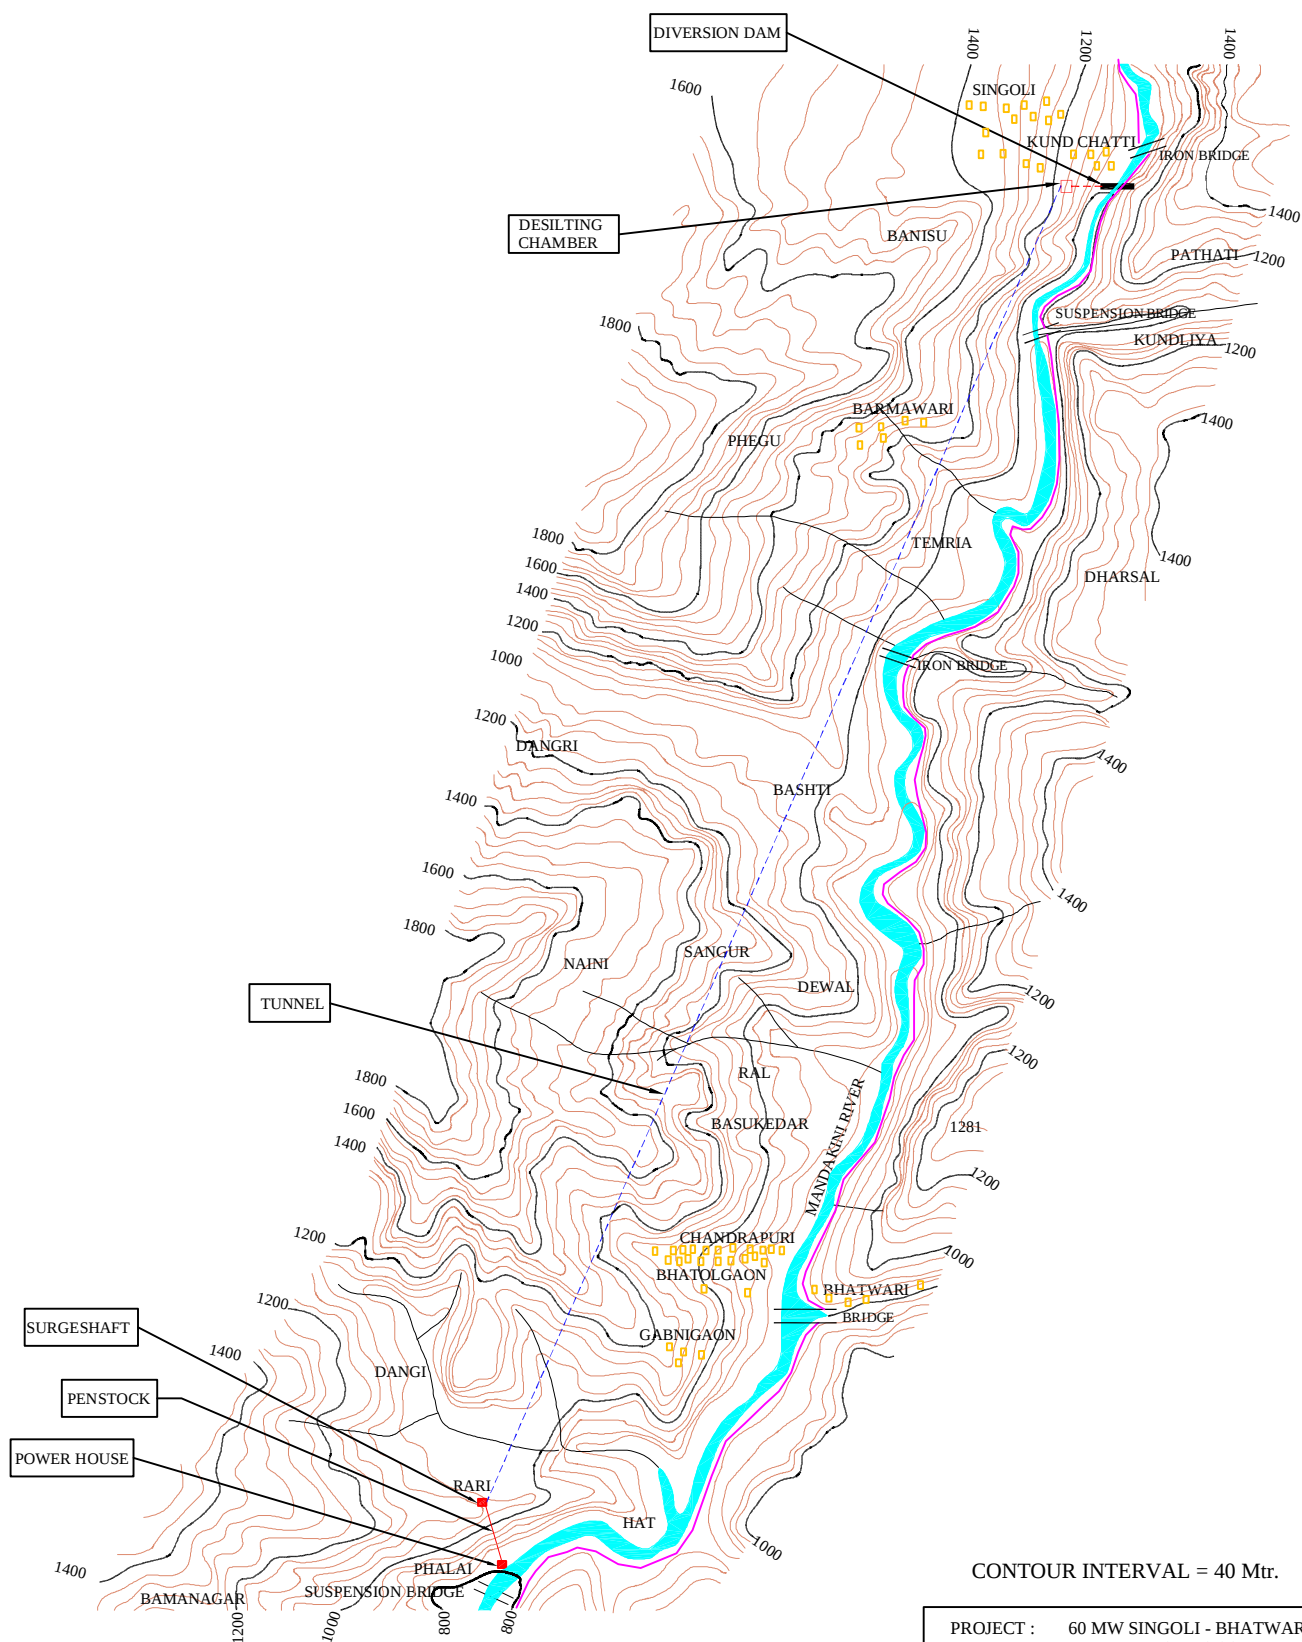

CONTOUR INTERVAL = 40 Mtr.

PROJECT : 60 MW SINGOLI - BHATWARI HYDRO
ELECTRIC SCHEME

CLIENT : UTTANCHAL JAL VIDYUT NIGAM LTD.

TITLE : PROJECT COMPONENTS LAYOUT

PREMIER MOTT MACDONALD

DWG. NO.

PMM-SB-DS2002-01

SHT. NO.
1