


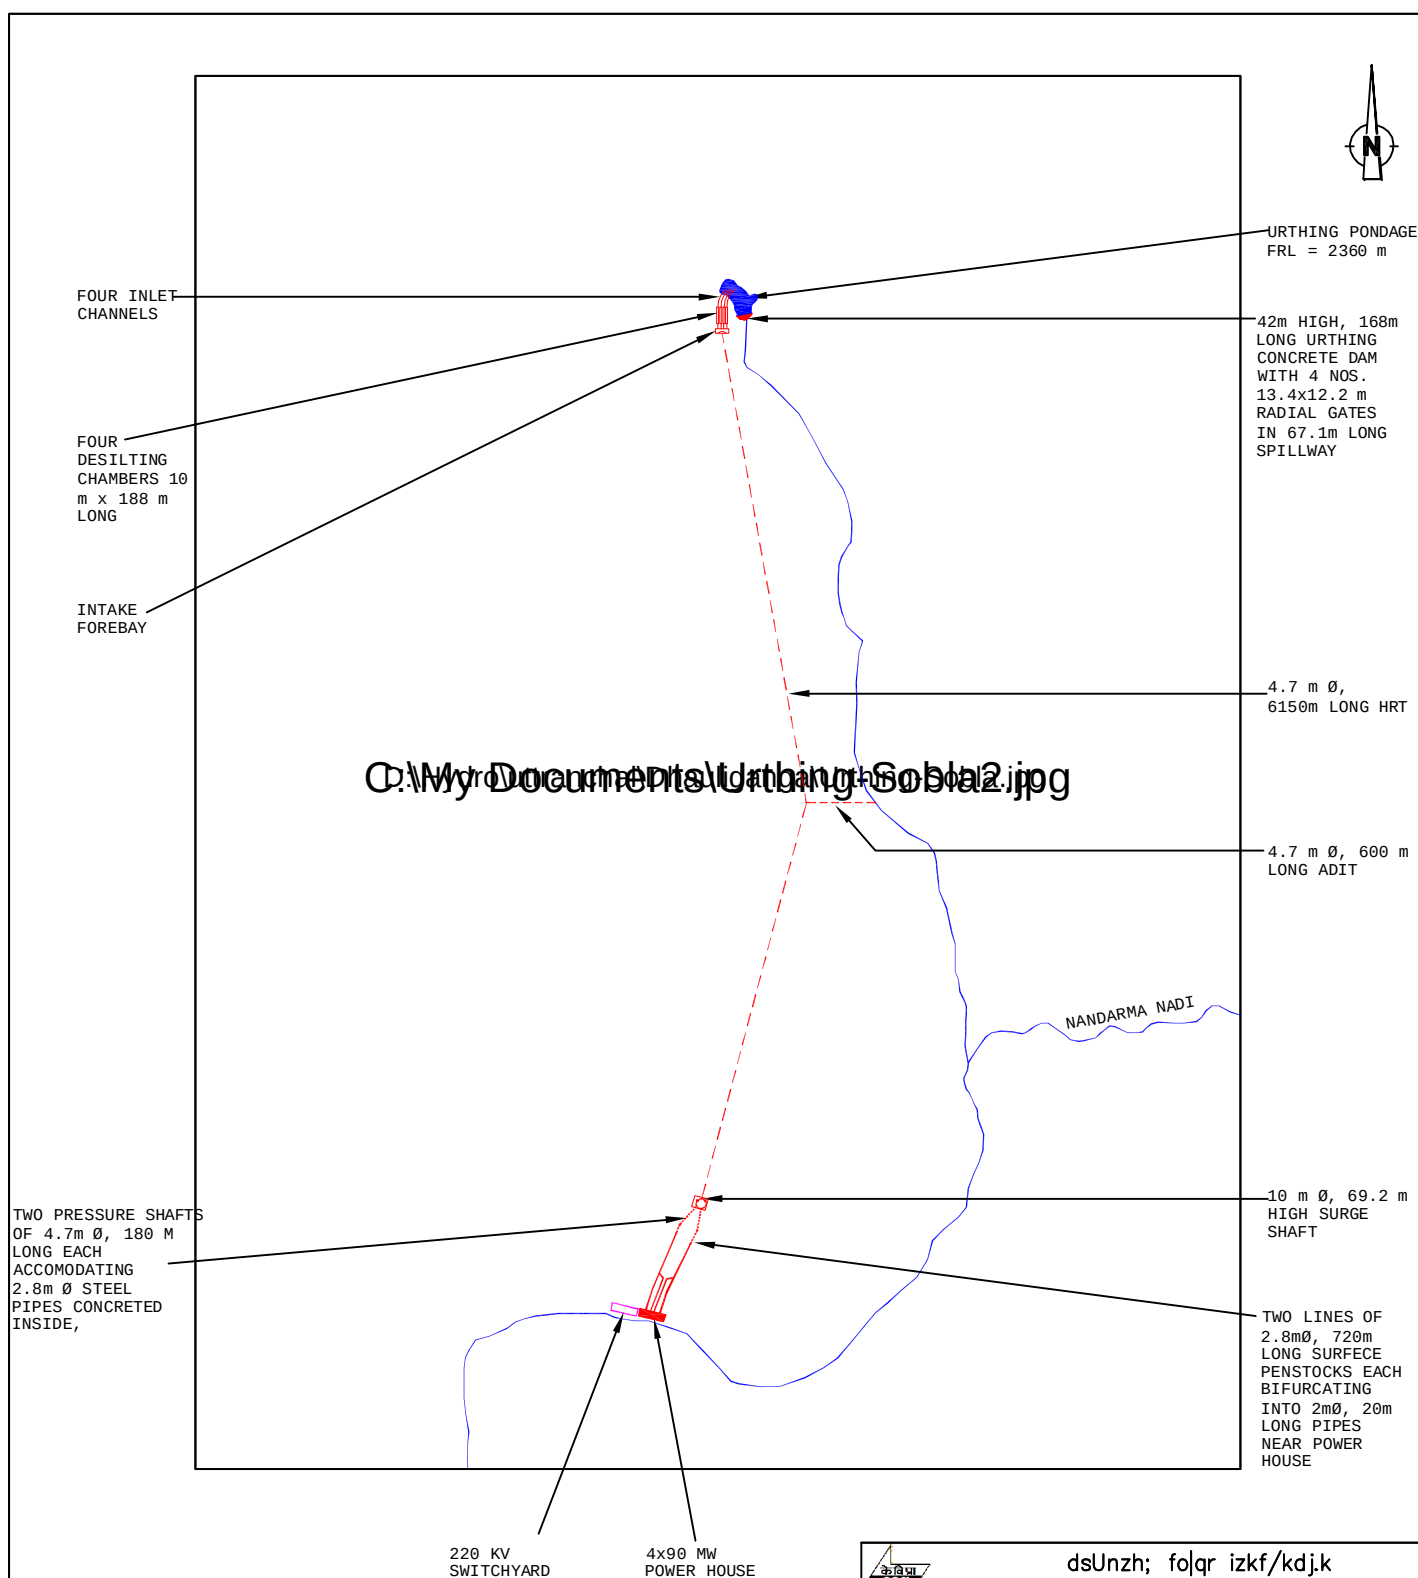

 dsUnzh; fo qr izkf/kdj.k CENTRAL ELECTRICITY AUTHORITY		
URTHING-SOBLA H.E. PROJECT (360 MW) (UTTRANCHAL)		
CONCEPTUAL LAYOUT		
CONSULTANT UTTRANCHAL JAL VIDYUT NIGAM LTD. "UJJAWAL", MAHARANI BAGH, G.M.S. ROAD, DEHRADUN-248001		
DRAWN		DESIGN
RECOMMENDED		APPROVED
DATE	PRE FEASIBILITY DRAWING	DRG NO
MARCH. 2004		