


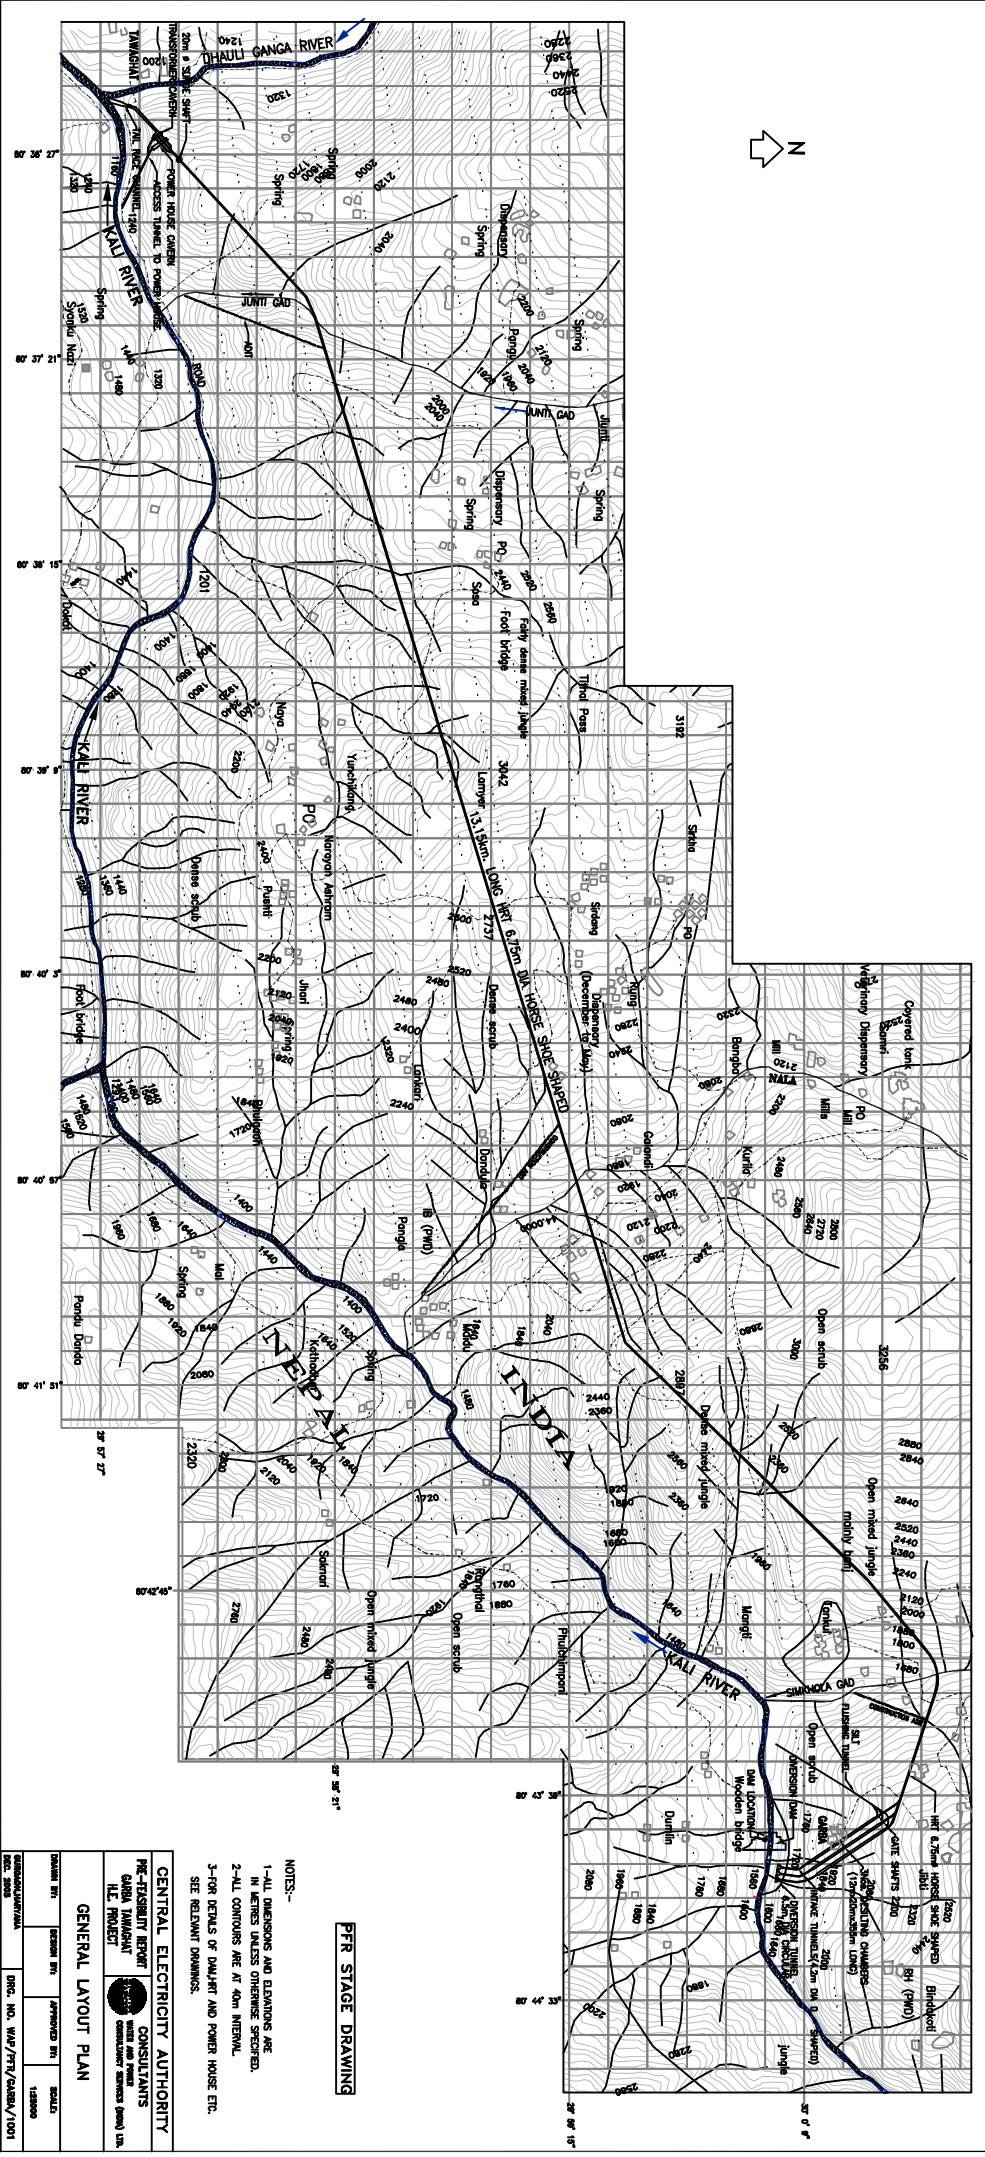

PFR STAGE DRAWING

- NOTES:-
- 1-ALL DIMENSIONS AND ELEVATIONS ARE IN METERS UNLESS OTHERWISE SPECIFIED.

CENTRAL ELECTRICITY AUTHORITY


GENERAL LAYOUT PLAN

