


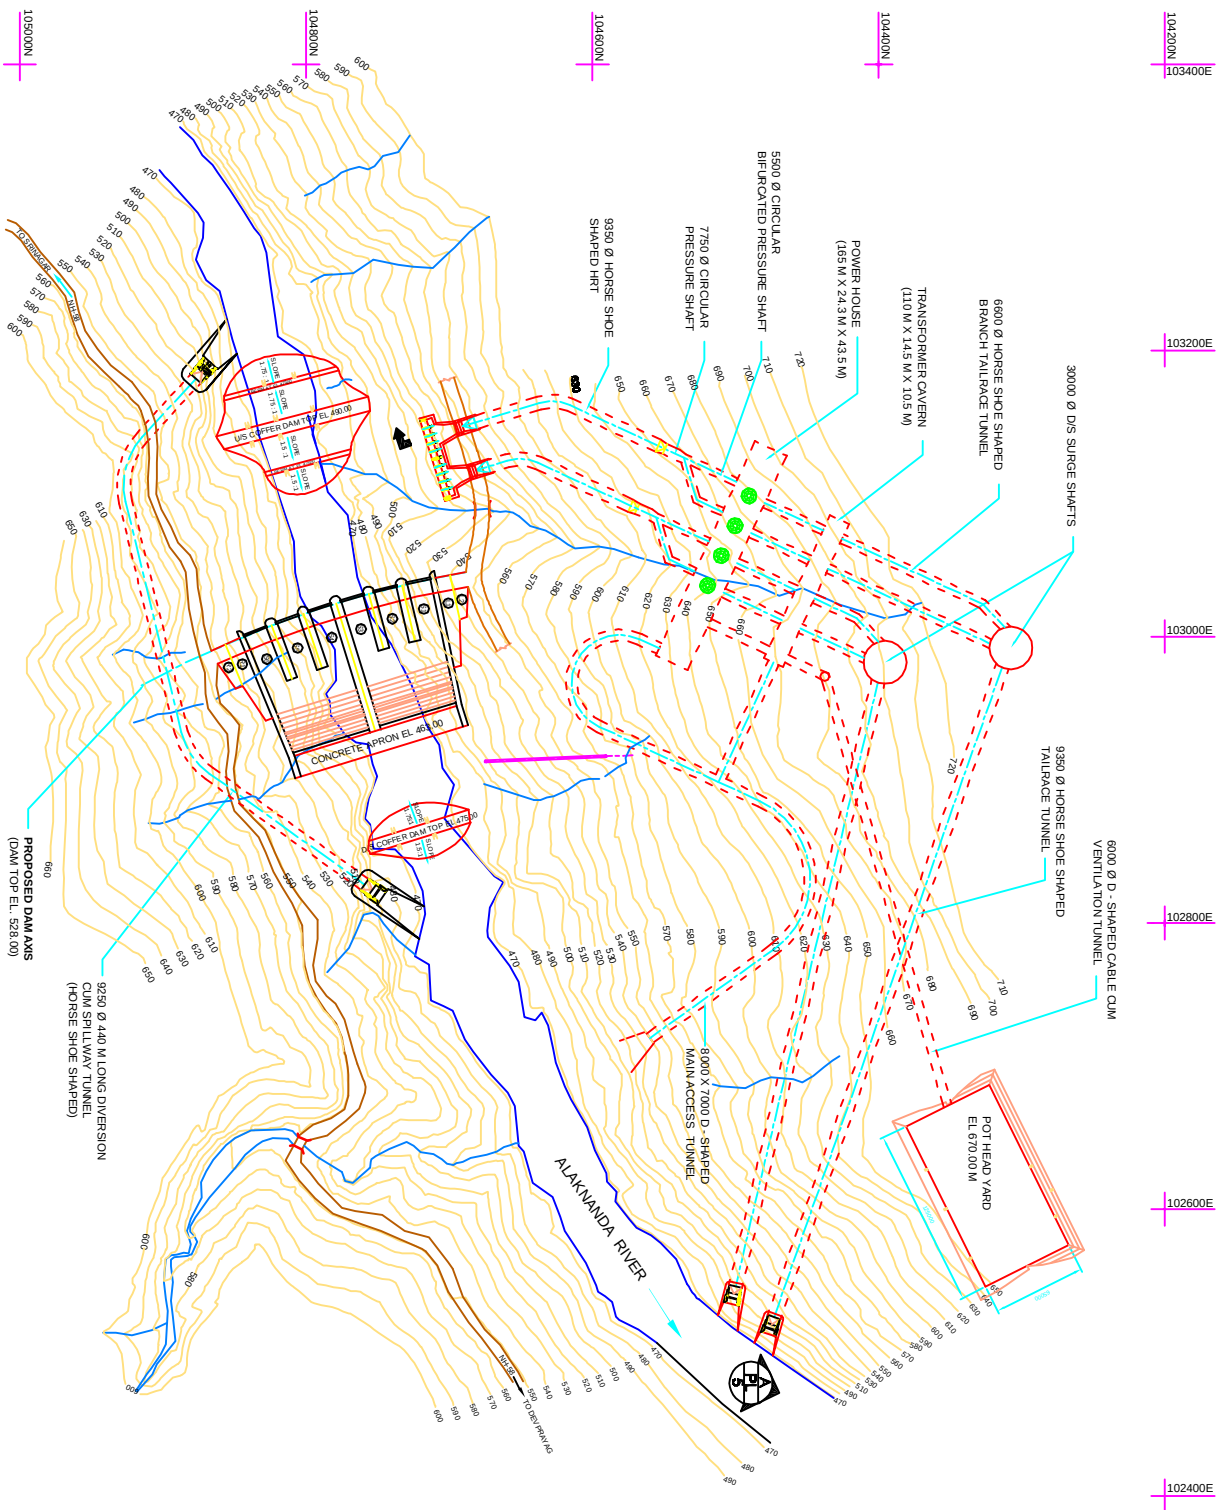

- NOTES**
1. ALL DIMENSIONS ARE IN MILLIMETRES AND ELEVATIONS IN METRES.
 2. THIS IS A FEASIBILITY REPORT DRAWING.

SCALE
15 0 15
60 METRE

US Kuy gkbmkbsySDV'd Ikoj
NATIONDAK KRSKAEVYEGIC POWER CORPORATION LTD.
dkaVhVgoy tyfojor ifi 7tuk pLk & ich
KOTULSKYIY Electric Project Stage 1B (Gutranchny)

GENERAL LAYOUT PLAN

DATE	DESIGN	REVISION	APPROVED
DEC. 2004	DRG. NO. 1	PLATE - 72	00